

1212500 N


814825 E

814850 E

814875 E

814900 E

814950 E

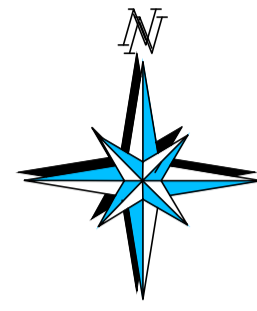


1212475 N



1212450 N

1212425 N

1212400 N

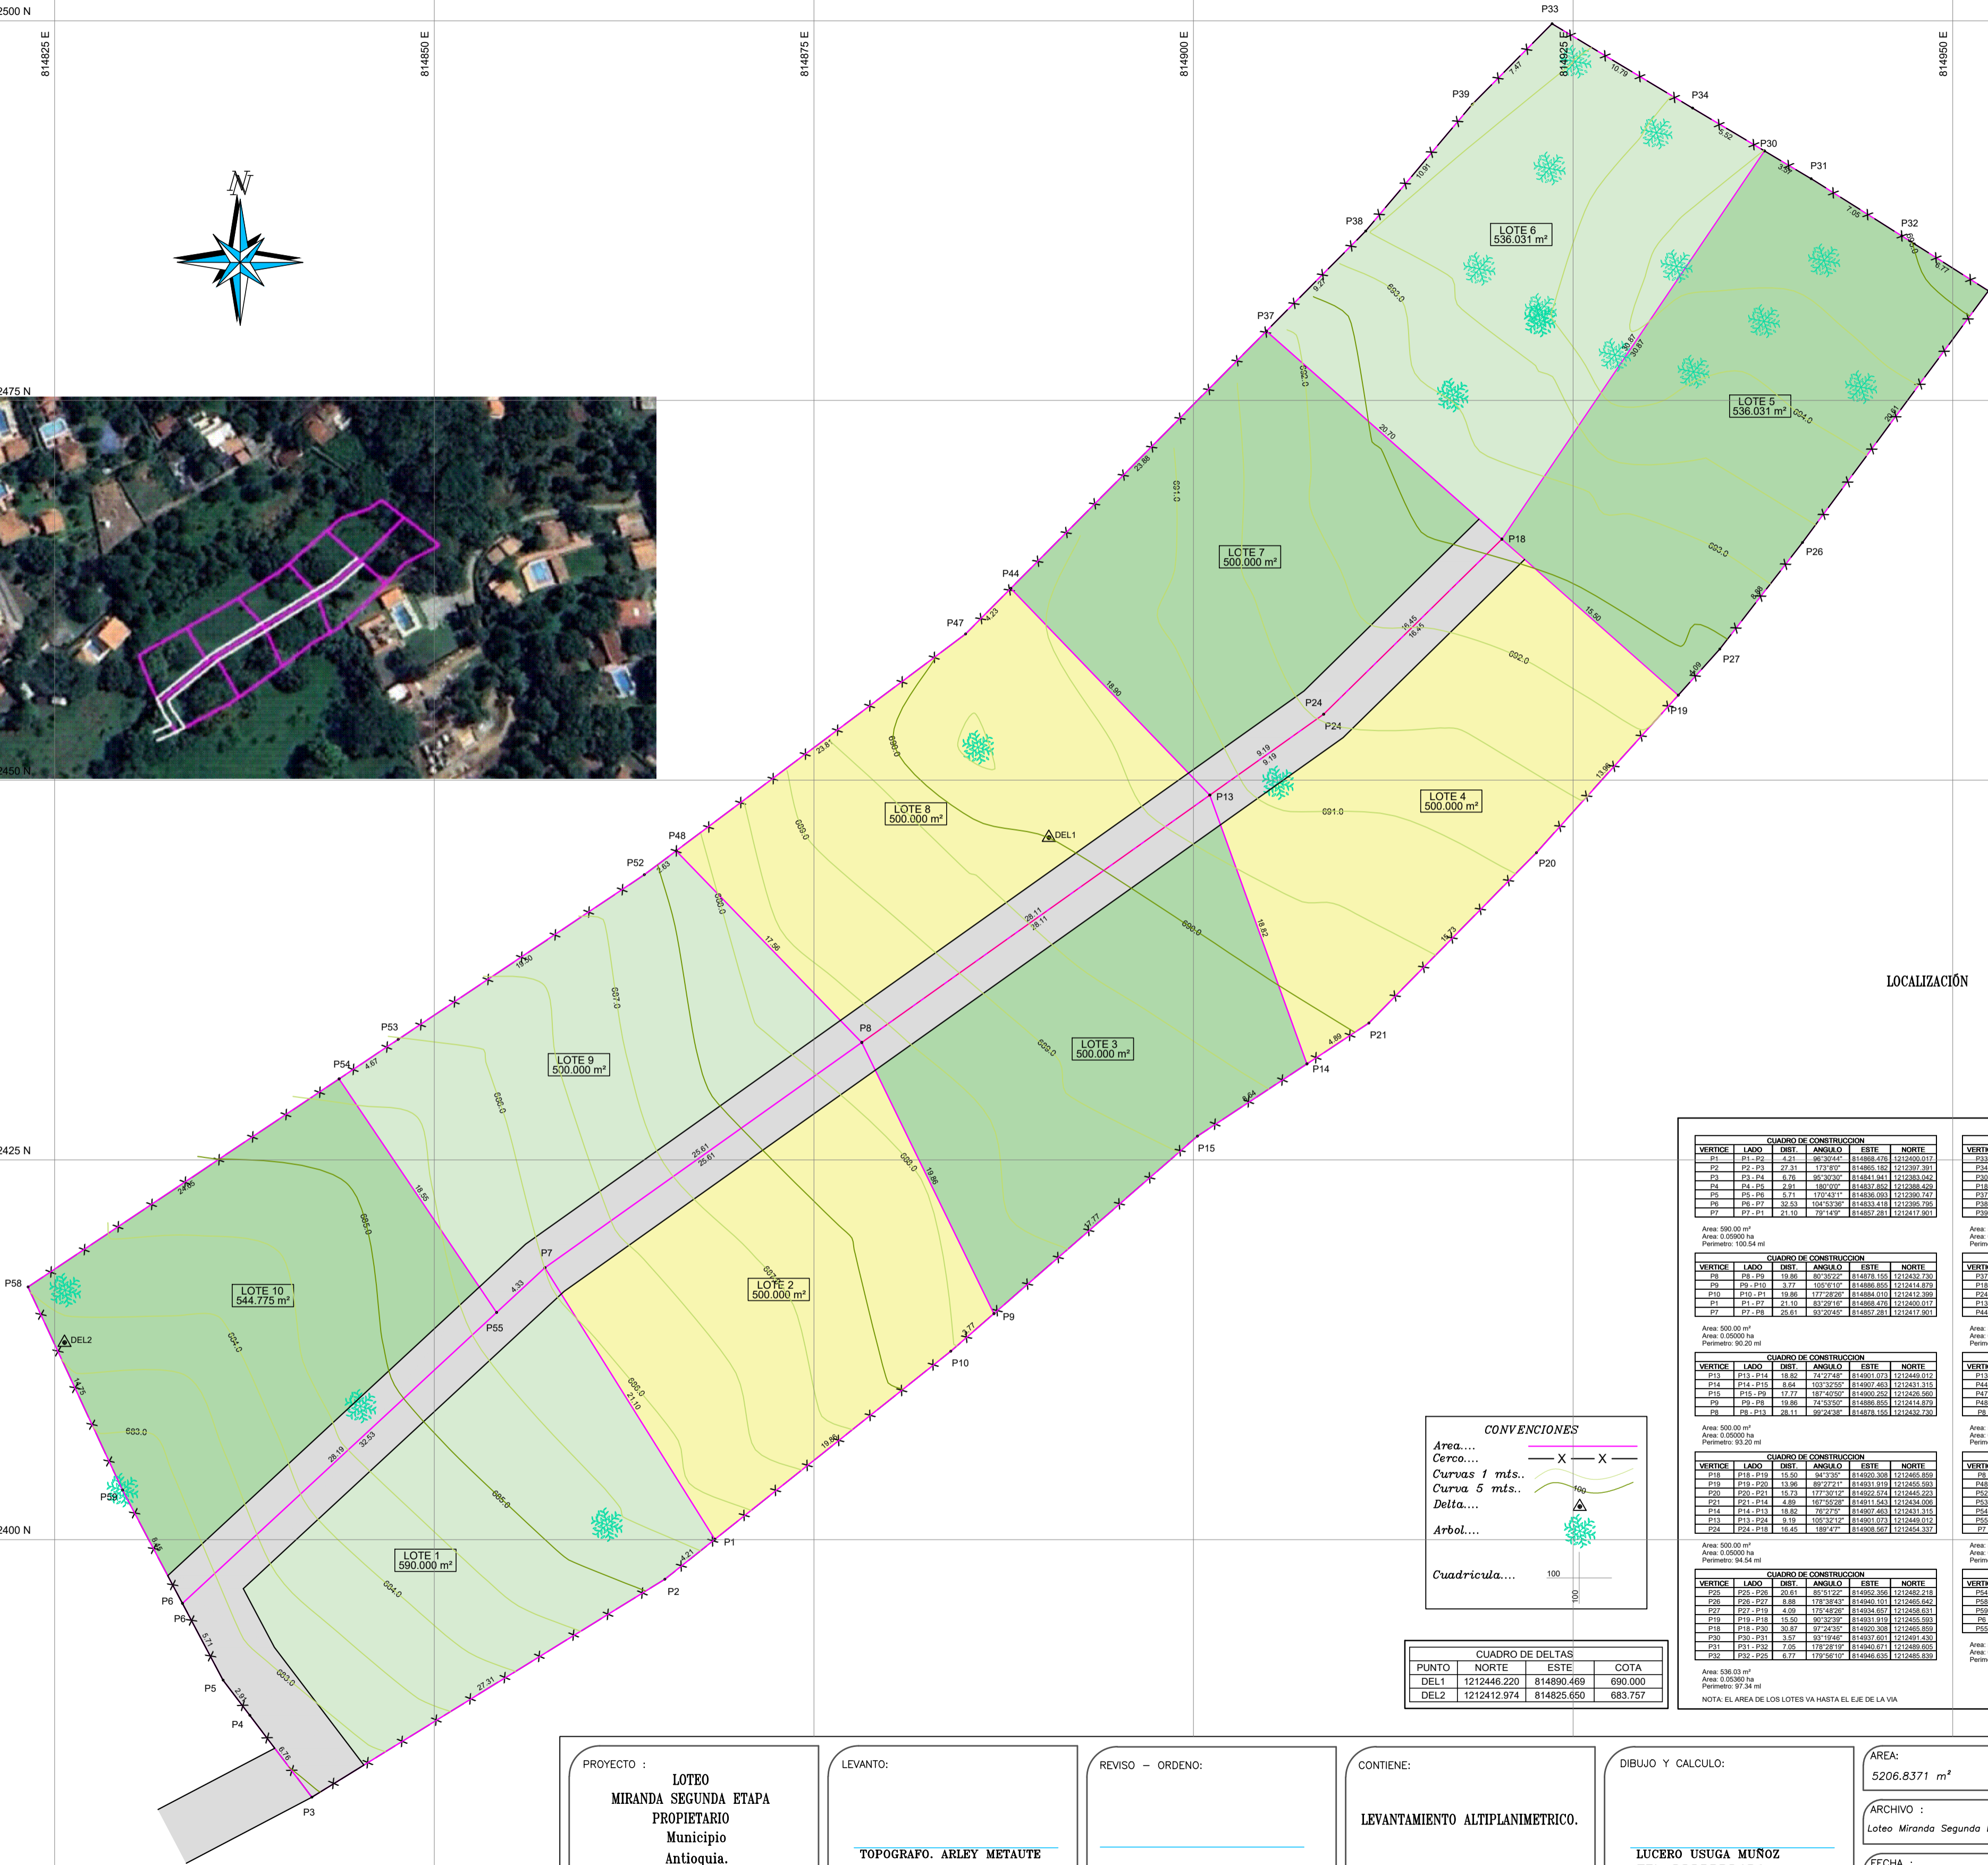

LOCALIZACIÓN

CUADRO DE CONSTRUCCION					
VERTICE	LADO	DIST.	ANGULO	ESTE NORTE	

CUADRO DE CONSTRUCCION					
VERTICE	LADO	DIST.	ANGULO	ESTE NORTE	
P7	P7-P8	25.61	93°20'45"	814857.281	1212417.901

CUADRO DE CONSTRUCCION					
VERTICE	LADO	DIST.	ANGULO	ESTE NORTE	
P13	P13-P14	18.82	74°27'45"	814901.073	1212449.012

CUADRO DE CONSTRUCCION					
VERTICE	LADO	DIST.	ANGULO	ESTE NORTE	
P24	P24-P18	16.45	188°47'	814908.567	1212454.337

CUADRO DE CONSTRUCCION					
VERTICE	LADO	DIST.	ANGULO	ESTE NORTE	

CUADRO DE CONSTRUCCION					
VERTICE	LADO	DIST.	ANGULO	ESTE NORTE	
P33	P33-P34	10.70	103°40'50"	814923.650	1212499.806
P37	P37-P38	8.88	86°32'00"	814908.567	1212473.965
P38	P38-P39	19.86	184°45'00"	814911.371	1212495.145
P39	P39-P33	7.47	170°24'30"	814918.358	1212494.496

CUADRO DE CONSTRUCCION				
------------------------	--	--	--	--